



EXHIBIT A

DEPICTION OF PREMISES

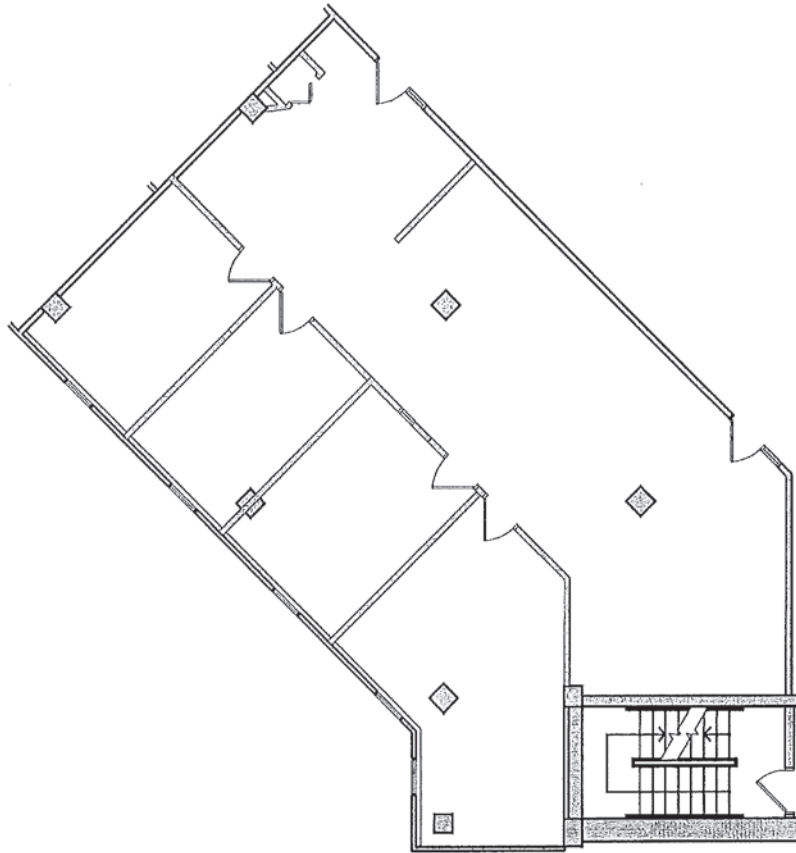

BUILDING KEY PLAN

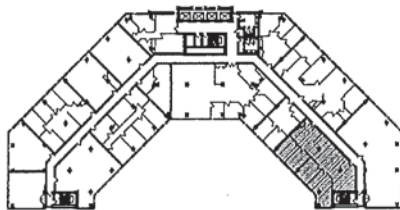

1 FLOOR PLAN
A-1 3/32" = 1'-0"

GENESIS
A WELSH COMPANY
7807 Creekside Circle
Minneapolis, Minnesota 55439
952.897.7874 Fax: 952.897.7740



SUITE 640
1,911 RSF.
SOUTHGATE OFFICE PLAZA
5001 AMERICAN BLVD.
BLOOMINGTON, MN

SCALE:	AS NOTED	DRAWN BY:	JLN
JOB:	2002.068.0	DATE:	12 JULY 05
REVISION:	DATE		
△	XXX		

A-1