



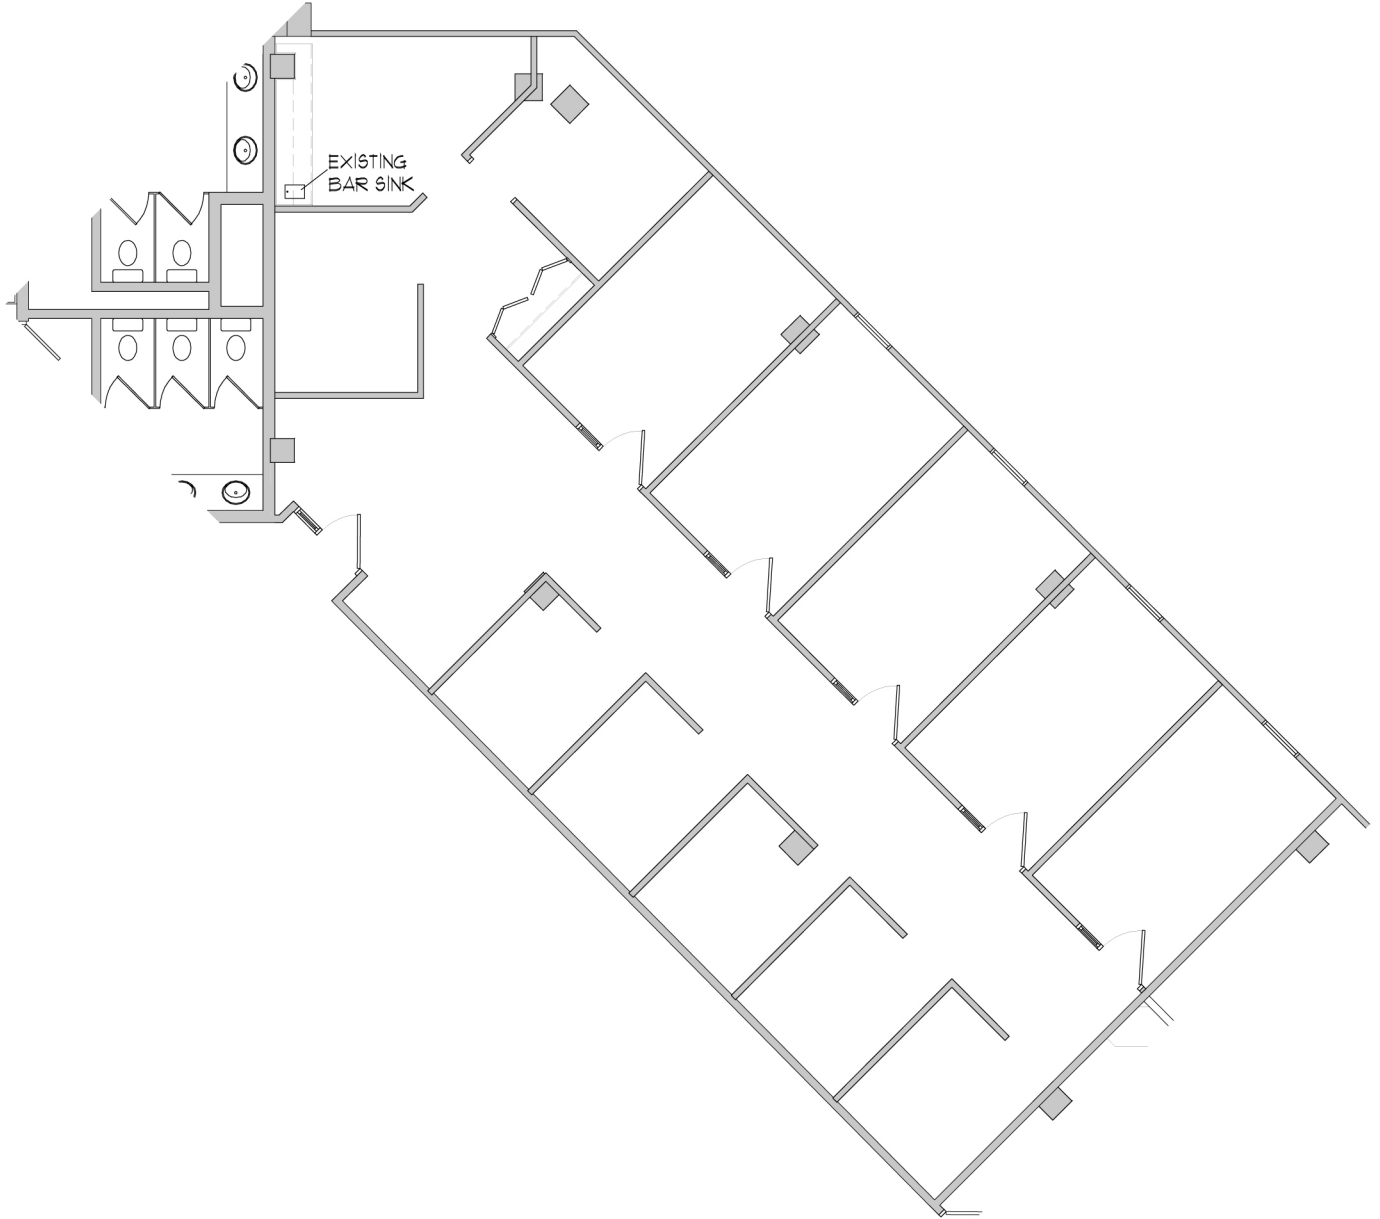

1 FLOOR PLAN
A-1 3/32" = 1'-0"

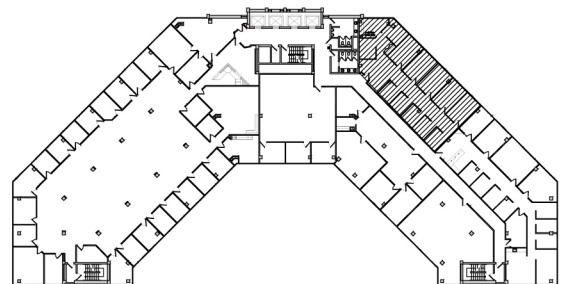

BUILDING KEY PLAN - TENTH FLOOR



TRANSWESTERN®
706 2nd Avenue South
100 Baker Building
Minneapolis, MN 55402
(612) 343-4200

SUITE: 1010
SOUTHGATE OFFICE PLAZA
5001 AMERICAN BLVD. WEST
BLOOMINGTON, MN
2287 RSF

DRAWN BY:
DATE:

JLN
24 MAR 06

A-1